


Partially Obstructed: Air Handling and Water Pipes
 most upstage lineset

Grid Line	Distance from SMOKE POCKET	Label	Trim
91	39'-3.5"		
90	38'-8 1/2"		
89	38'-3"		
88	37'-9"		
87	37'-5"		
86	36'-10"		
85	36'-4"		
84	35'-10"		
83	35'-3.5"		
82	34'-0.5"		
81	34'-2.5"		
80	33'-8"		
79	33'-3"		
78	32'-10"		
77	32'-4.5"		
76	31'-10.5"		
75	31'-4.5"		
74	30'-10.5"		
73	30'-4.5"		
72	29'-11.5"		
71	29'-5"		
70	29'-0"		
69	28'-5"		
68	28'-0"		
67	27'-7"		
66	27'-2"		
65	26'-8.5"		
64	26'-4.5"		
63	25'-11.5"		
62	25'-8"		
61	25'-1"		
60	24'-8"		
59	24'-3"		
58	23'-10"		
57	23'-5"		
56	23'-0"		
55	22'-7"		
54	22'-2"		
53	21'-9"		
52	21'-4"		
51	20'-11"		
50	20'-6"		
49	20'-1"		
48	19'-8"		
47	19'-3"		
46	18'-10"		
45	18'-5"		
44	18'-0.5"		
43	17'-8"		
42	17'-3"		
41	16'-10"		
40	16'-5"		
39	16'-0"		
38	15'-6"		
37	15'-1"		
36	14'-9"		
35	14'-4"		
34	13'-11"		
33	13'-6.5"		
32	13'-1.5"		
31	12'-9"		
30	12'-5"		
29	12'-0"		
28	11'-7"		
27	11'-2"		
26	10'-8.5"		
25	10'-4.5"		
24	9'-11"		
23	9'-5"		
22	9'-2"		
21	8'-10"		
20	8'-6"		
19	8'-2"		
18	7'-10"		
17	7'-5"		
16	7'-0"		
15	6'-8"		
14	6'-4.5"		
13	6'-0"		
12	5'-9"		
11	5'-4.5"		
10	5'-0"		
9	4'-8.5"		
8	4'-4.5"		
7	4'-0"		
6	3'-7"		
5	3'-2"		
4	2'-10"		
3	2'-5"		
2	2'-0"		
1	1'-7 3/4"	Grid Support Hanger	
	1'-4"	Portal Border	
	0'-6"	HOUSE CURTAIN	
	0'-0"	SMOKE POCKET	
	-0'-6 1/2"	DOWNSTAGE WALL	



NYCC Base File
E Size 1/2" Plan

President and CEO
 Michael Rosenberg
 Director of Rentals and Venue Operations
 Nadine Love



Technical Director
 Tim Dusiletta
Head Electrician
 Evan Votorno

1


Revision Date: 5/3/23
 By: EV

Scale: 1/2" = 1'-0"


130 West 55th Street (Stage Entrance)
 131 West 55th Street (Theater Entrance)
 New York, NY 10019

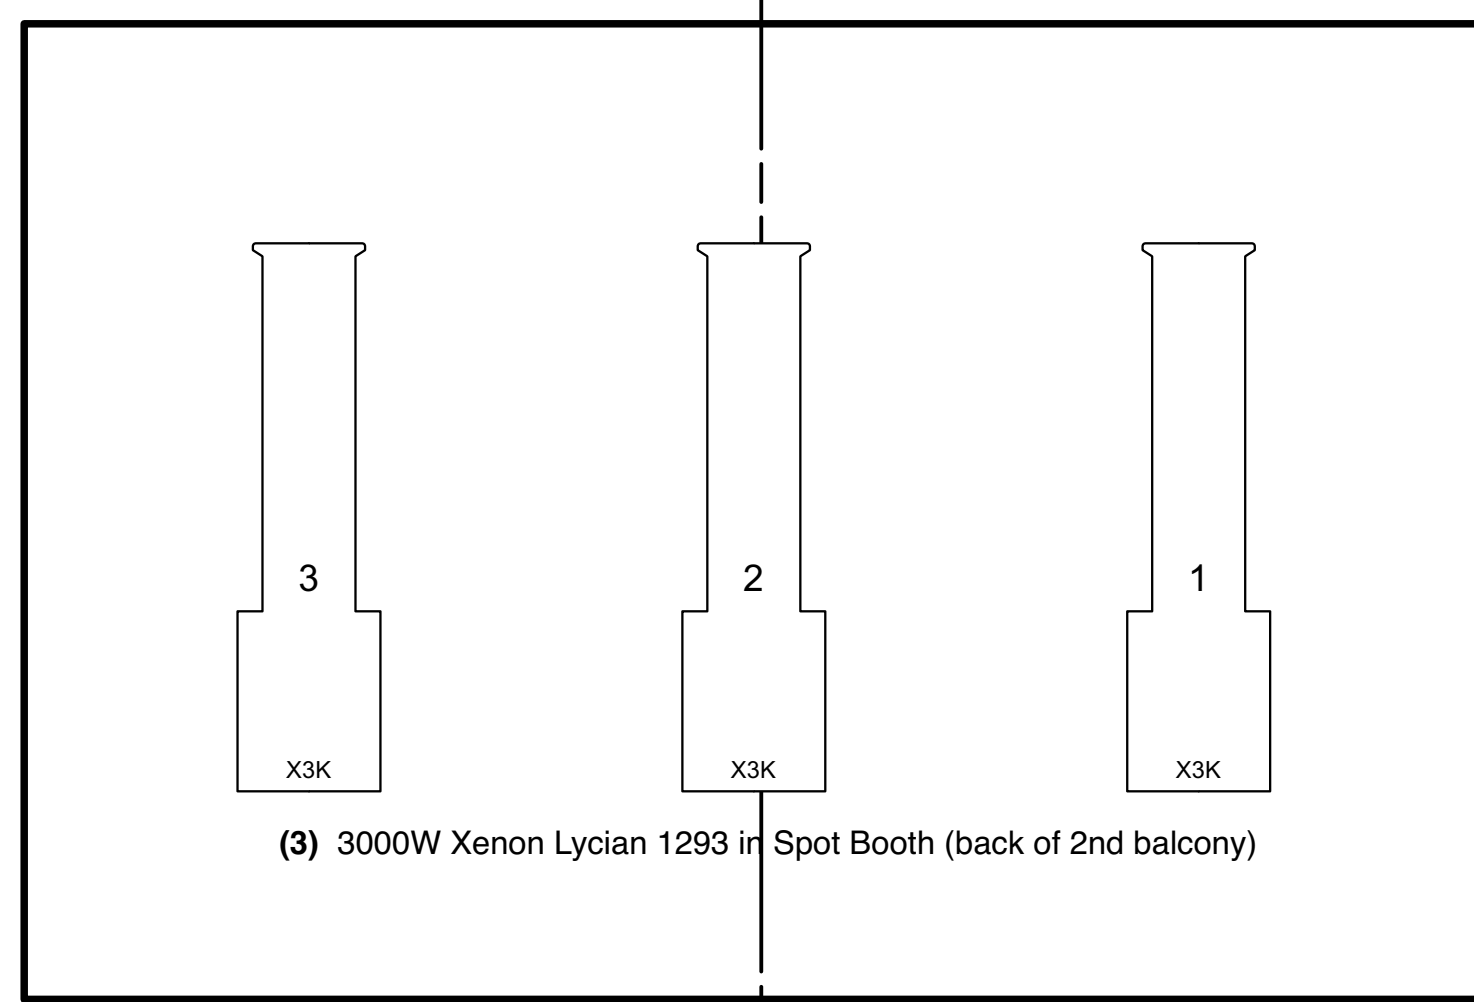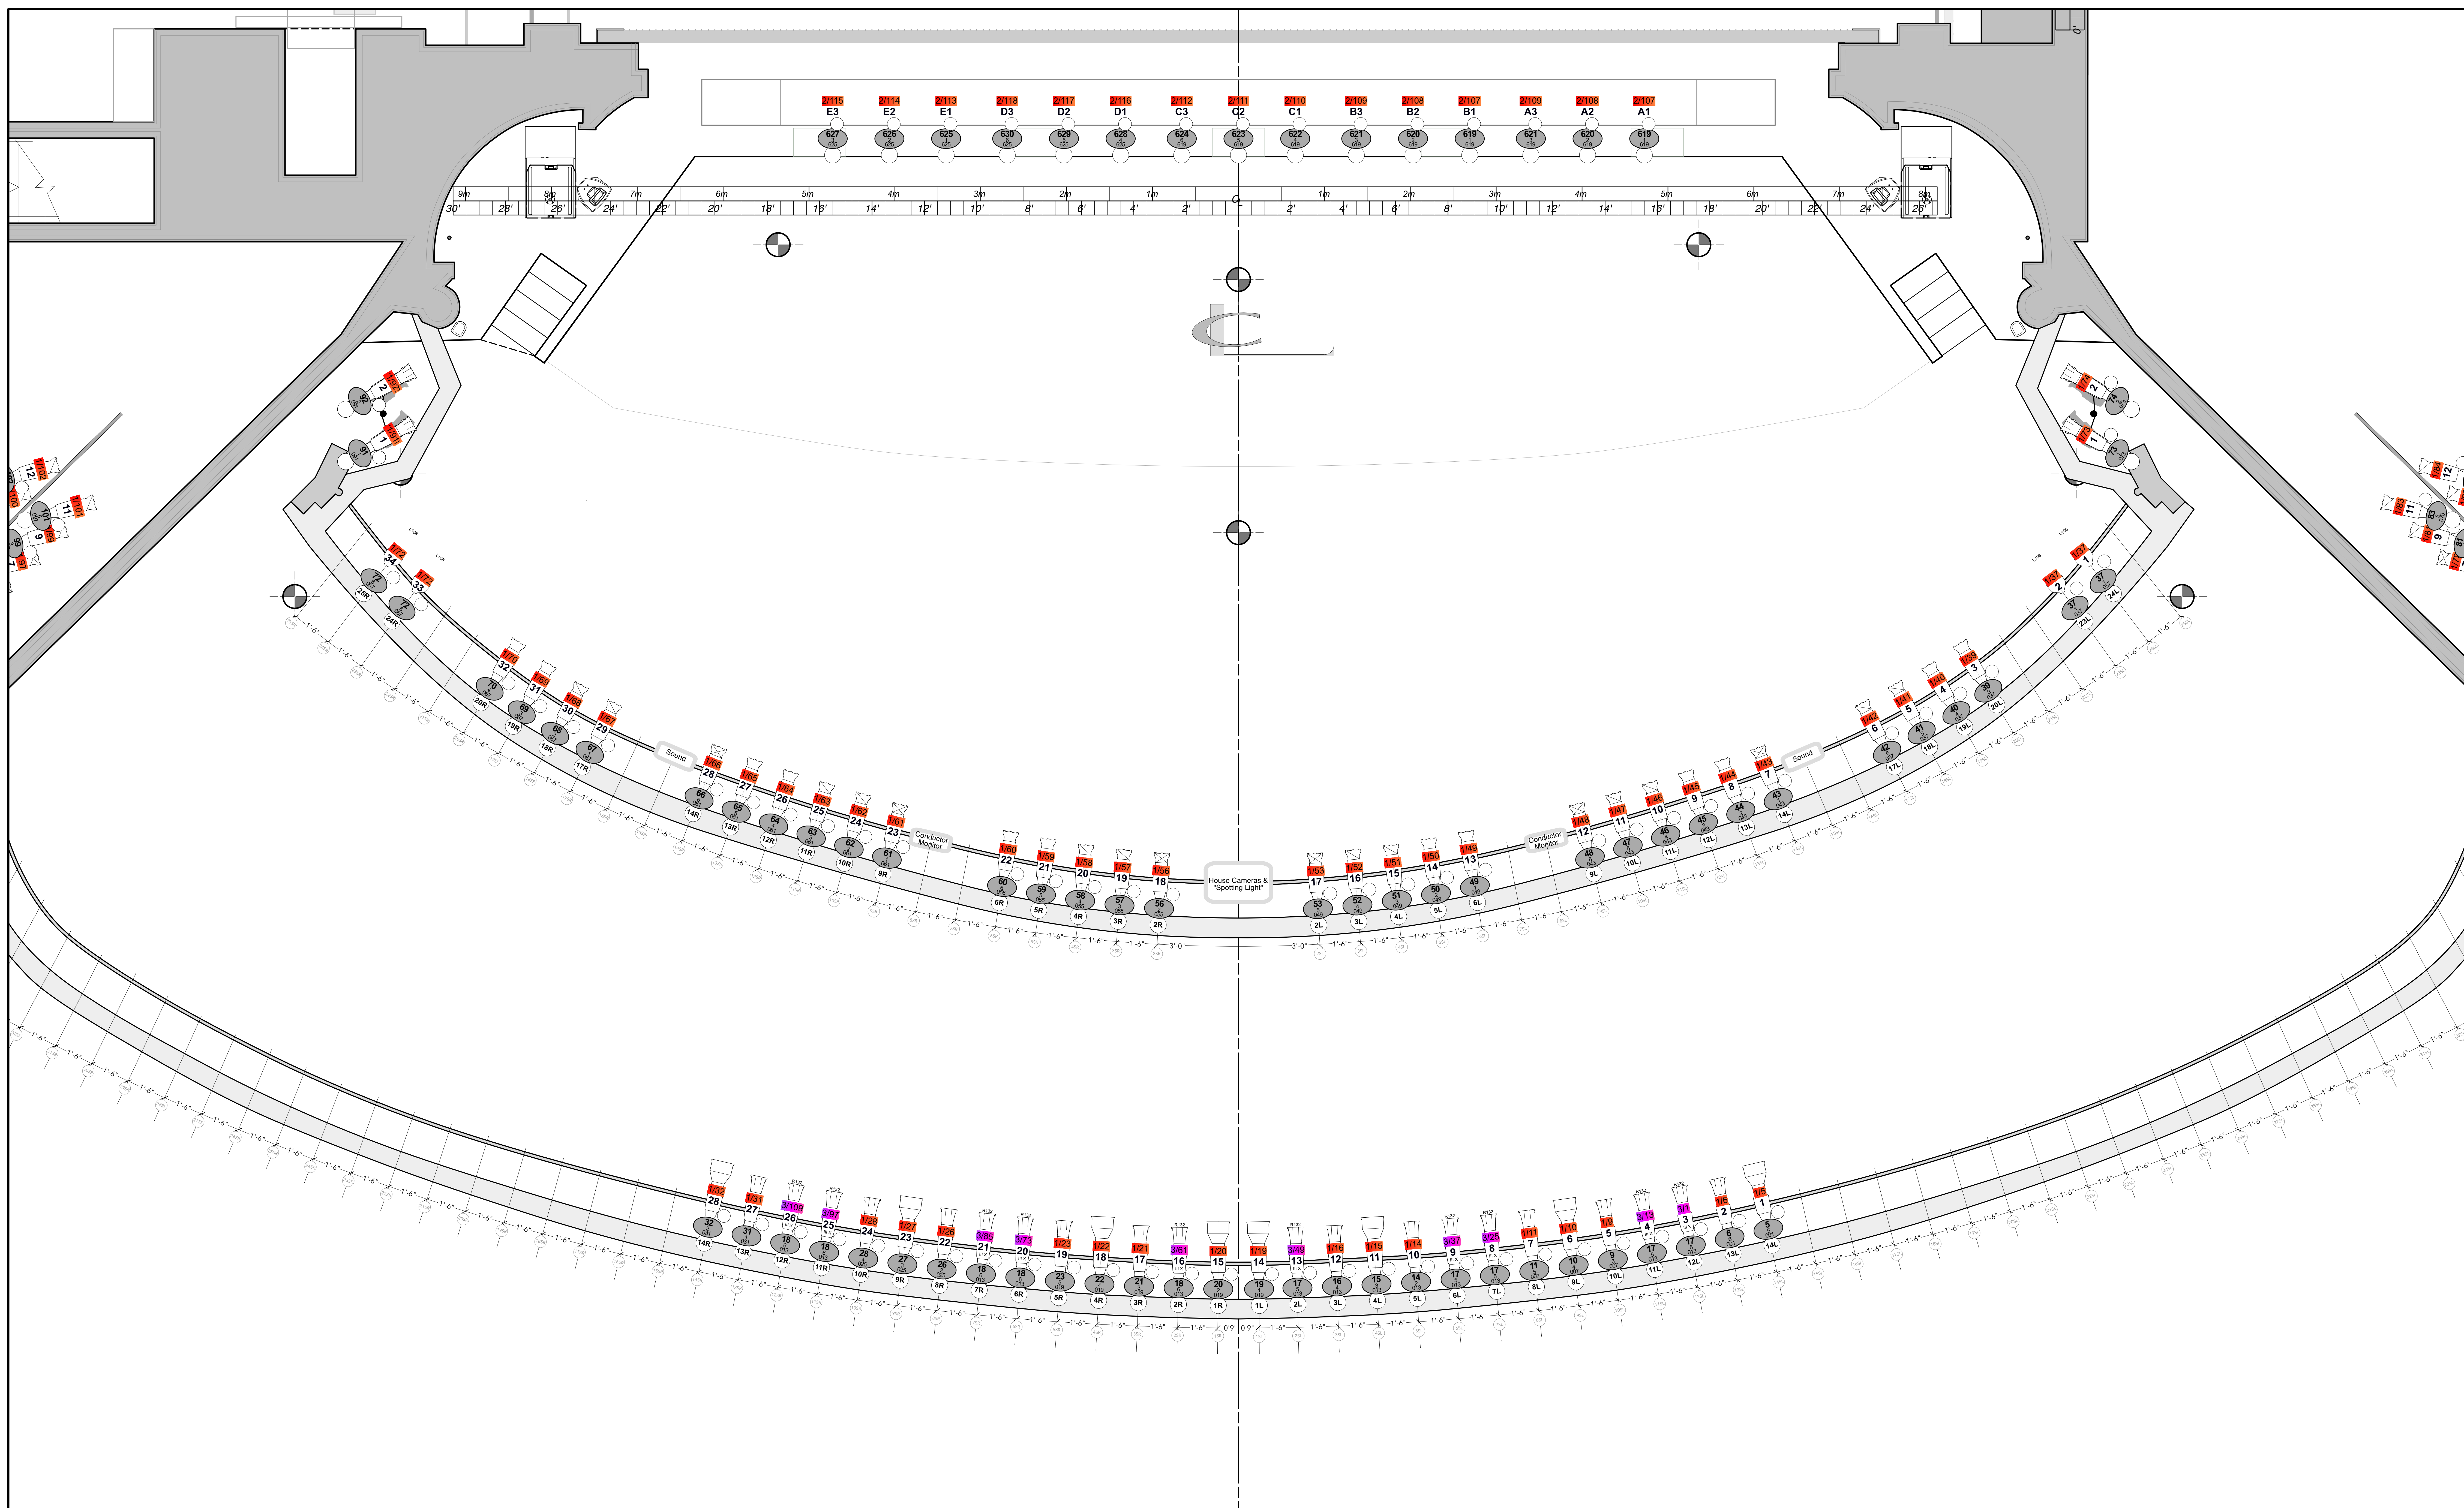

	NYCC Base File	President and CEO Michael Rosenberg Director of Rentals and Venue Operations Nadine Love Technical Director Tim Thibodeau Head Electrician Evan Vorono	2 Revision Date: 5/2/23 By: EV
	E Size 1/2" FOH Plan		

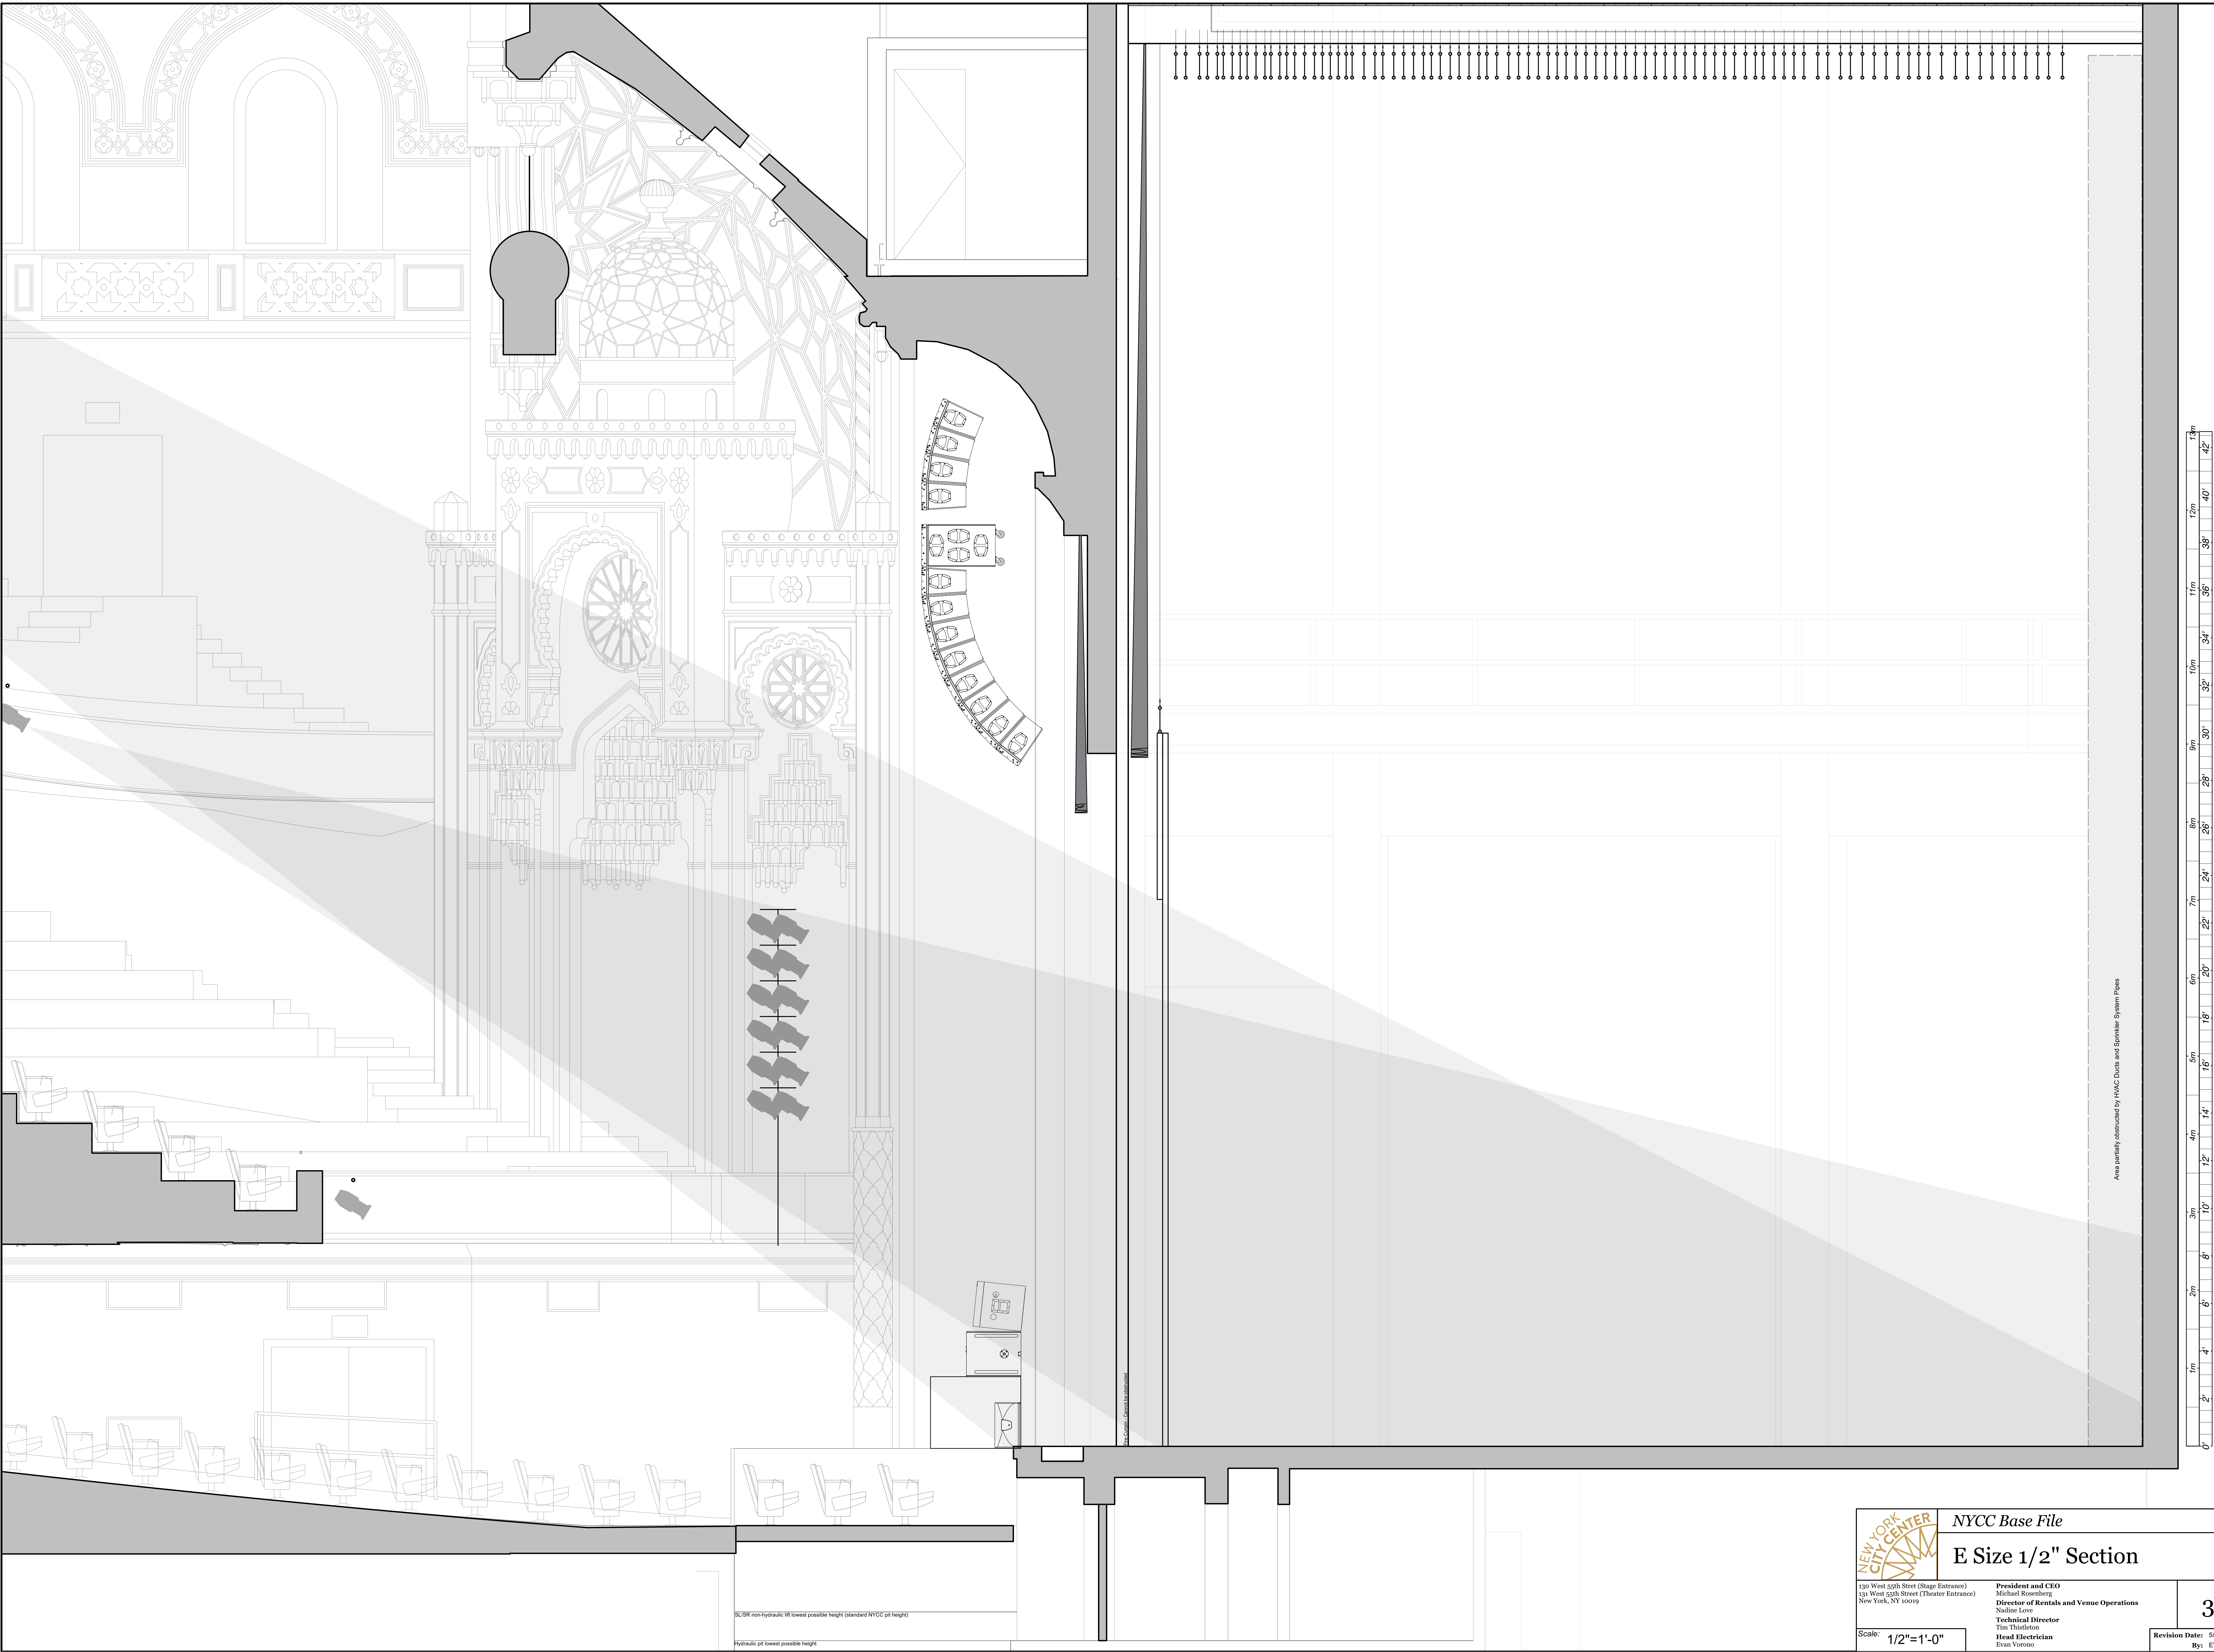

Area partially obstructed by HVAC Ducts and Sprinkler System Pipes

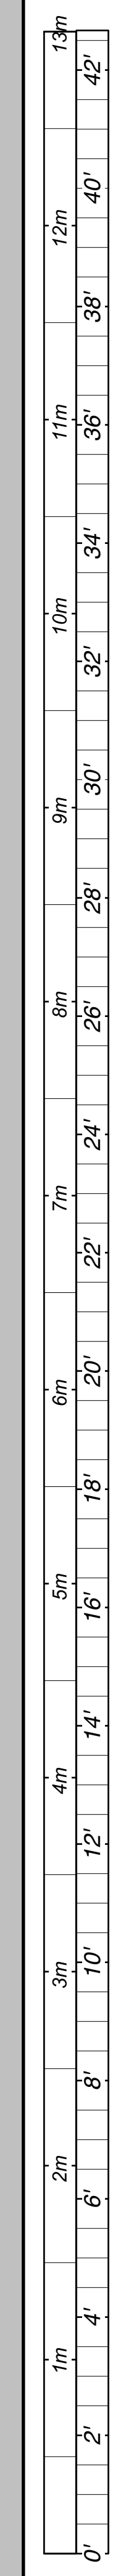

NYCC Base File
E Size 1/2" Section

136 West 50th Street (Stage Entrance)
 131 West 52nd Street (Theater Entrance)
 New York, NY 10019


President and CEO
 Michael Rosenberg
Director of Rentals and Venue Operations
 Nadine Love

Technical Director
 Tim Thaidonis
Head Electrician
 Evan Vorono


Scale: 1/2"=1'-0"

3
 Revision Date: 5/3/23
 By: EV


©NYCC non-hydraulic lift lowest possible height (standard NYCC pit height)
 Hydraulic pit lowest possible height

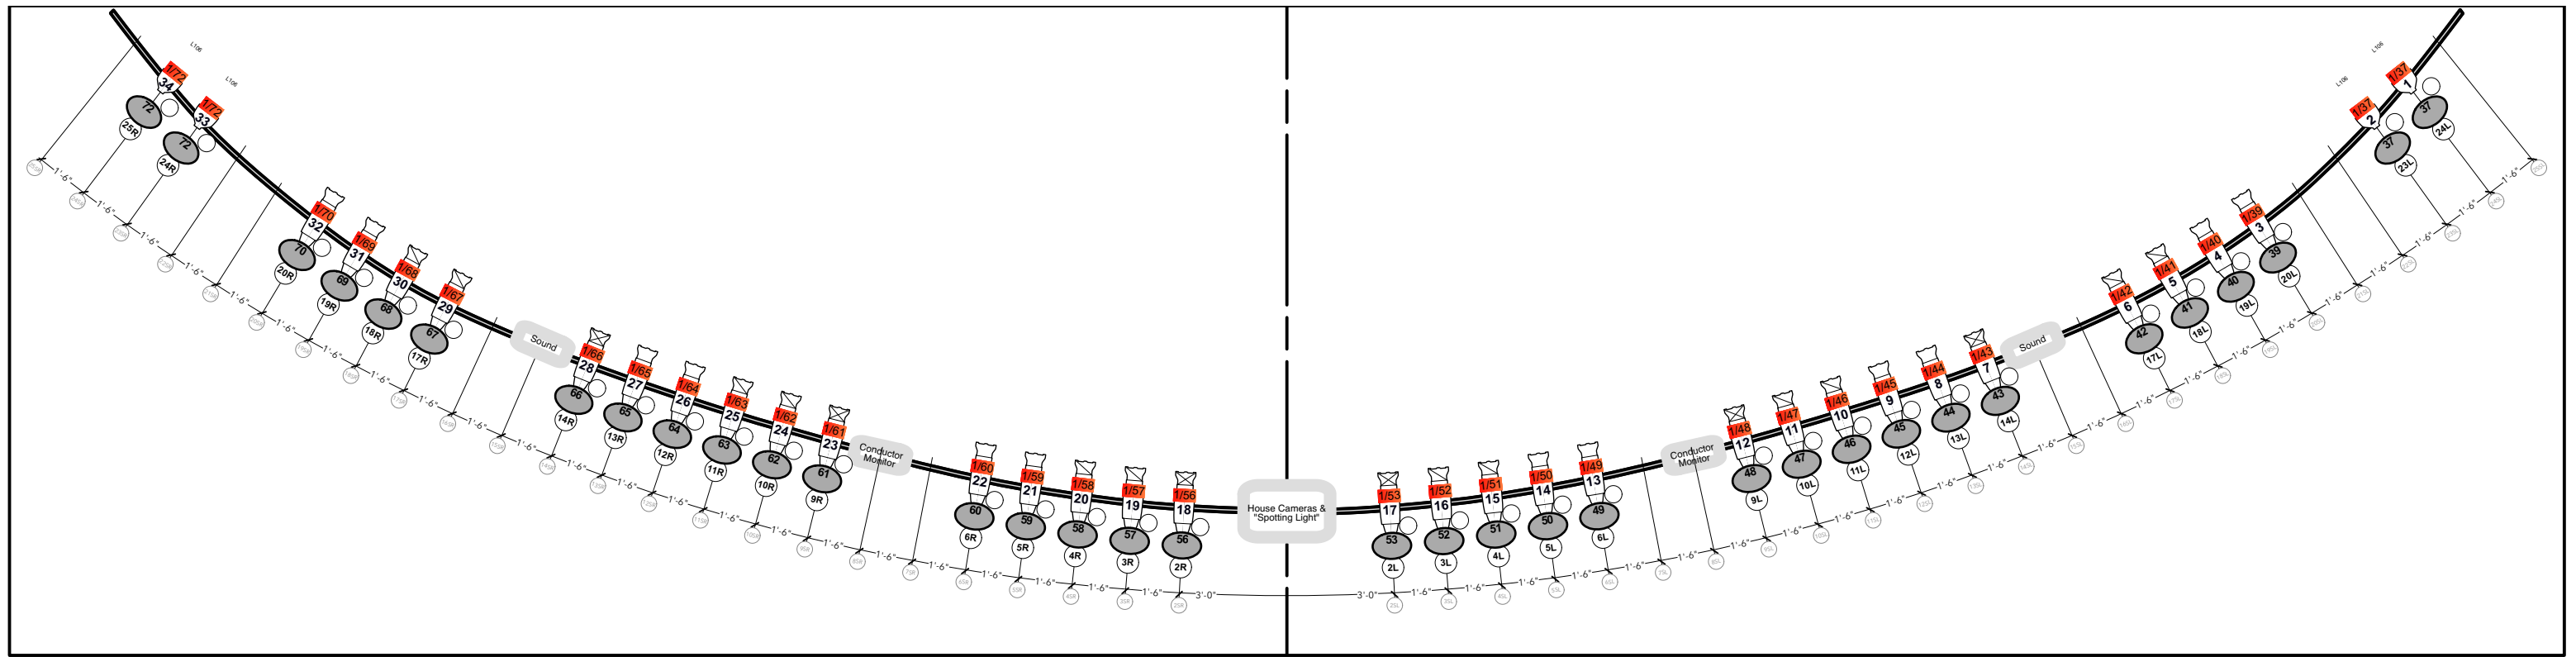

LOWER RAIL

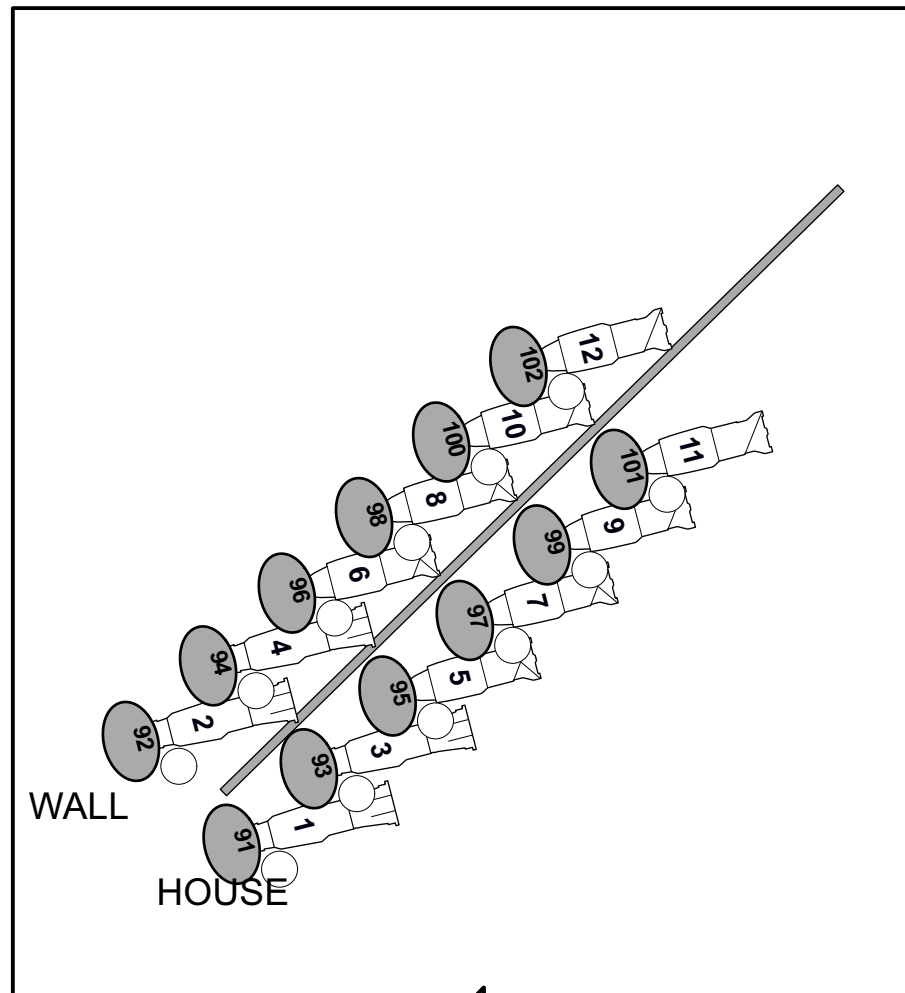

BOX BOOM RIGHT

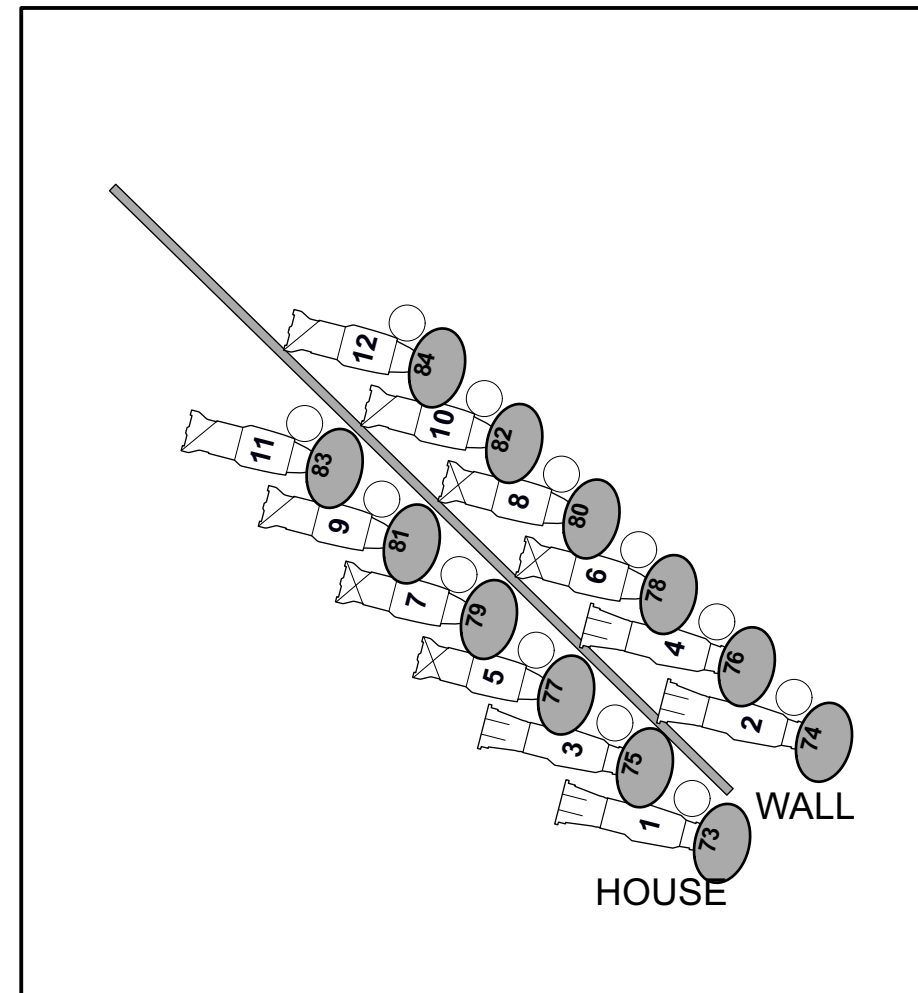

BOX BOOM LEFT