

air handling and water pipes
most upstage lineset

Edge of Fly Gallery
27'-0" Clear Under



Edge of Fly Gallery
27'-0" Clear Under

Fly rail workheight: 2.2m clearance below

91	39'-3.5"
90	38'-8.12"
89	38'-3"
88	37'-9"
87	37'-3"
86	36'-10"
85	36'-4"
84	35'-10"
83	35'-3.5"
82	34'-8.5"
81	34'-2.5"
80	33'-8"
79	33'-3"
78	32'-10"
77	32'-4.5"
76	31'-10.5"
75	31'-4.5"
74	30'-10.5"
73	30'-4.5"
72	29'-11.5"
71	29'-5"
70	29'-0"
69	28'-5"
68	28'-0"
67	27'-7"
66	27'-2"
65	26'-8.5"
64	26'-4.5"
63	25'-11.5"
62	25'-6"
61	25'-1"
60	24'-8"
59	24'-3"
58	23'-10"
57	23'-5"
56	23'-0"
55	22'-7"
54	22'-2"
53	21'-9"
52	21'-4"
51	20'-11"
50	20'-6"
49	20'-1"
48	19'-8"
47	19'-3"
46	18'-10"
45	18'-5"
44	18'-0.5"
43	17'-6"
42	17'-3"
41	16'-10"
40	16'-5"
39	16'-0"
38	15'-6"
37	15'-1"
36	14'-9"
35	14'-4"
34	13'-11"
33	13'-6.5"
32	13'-1.5"
31	12'-9"
30	12'-5"
29	12'-0"
28	11'-7"
27	11'-2"
26	10'-8.5"
25	10'-4.5"
24	9'-11"
23	9'-5"
22	8'-10"
21	8'-6"
20	8'-2"
19	7'-10"
18	7'-5"
17	7'-0"
16	6'-5"
15	6'-0"
14	5'-4.5"
13	5'-0"
12	4'-4.5"
11	4'-0"
10	3'-5"
9	3'-0"
8	2'-10"
7	2'-5"
6	2'-0"
5	1'-10"
4	1'-4"
3	1'-0"
2	0'-6"
1	0'-2"

24	9'-11"	Grid Support Hanger
23	9'-5"	Portal Border
22	8'-10"	HOUSE CURTAIN
21	8'-6"	SMOKE POCKET
20	8'-2"	DOWNSTAGE WALL
19	7'-10"	
18	7'-5"	
17	7'-0"	
16	6'-5"	
15	6'-0"	
14	5'-4.5"	
13	5'-0"	
12	4'-4.5"	
11	4'-0"	
10	3'-5"	
9	3'-0"	
8	2'-10"	
7	2'-5"	
6	2'-0"	
5	1'-10"	
4	1'-4"	
3	1'-0"	
2	0'-6"	
1	0'-2"	

DISTANCE FROM SMOKE POCKET	LABEL	TRIM
0'-6"	HOUSE CURTAIN	
0'-0"	SMOKE POCKET	
0'-6 1/2"	DOWNSTAGE WALL	

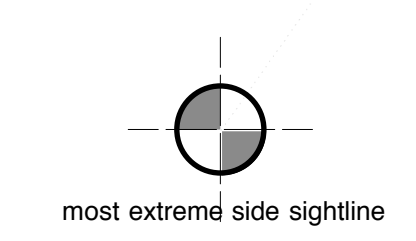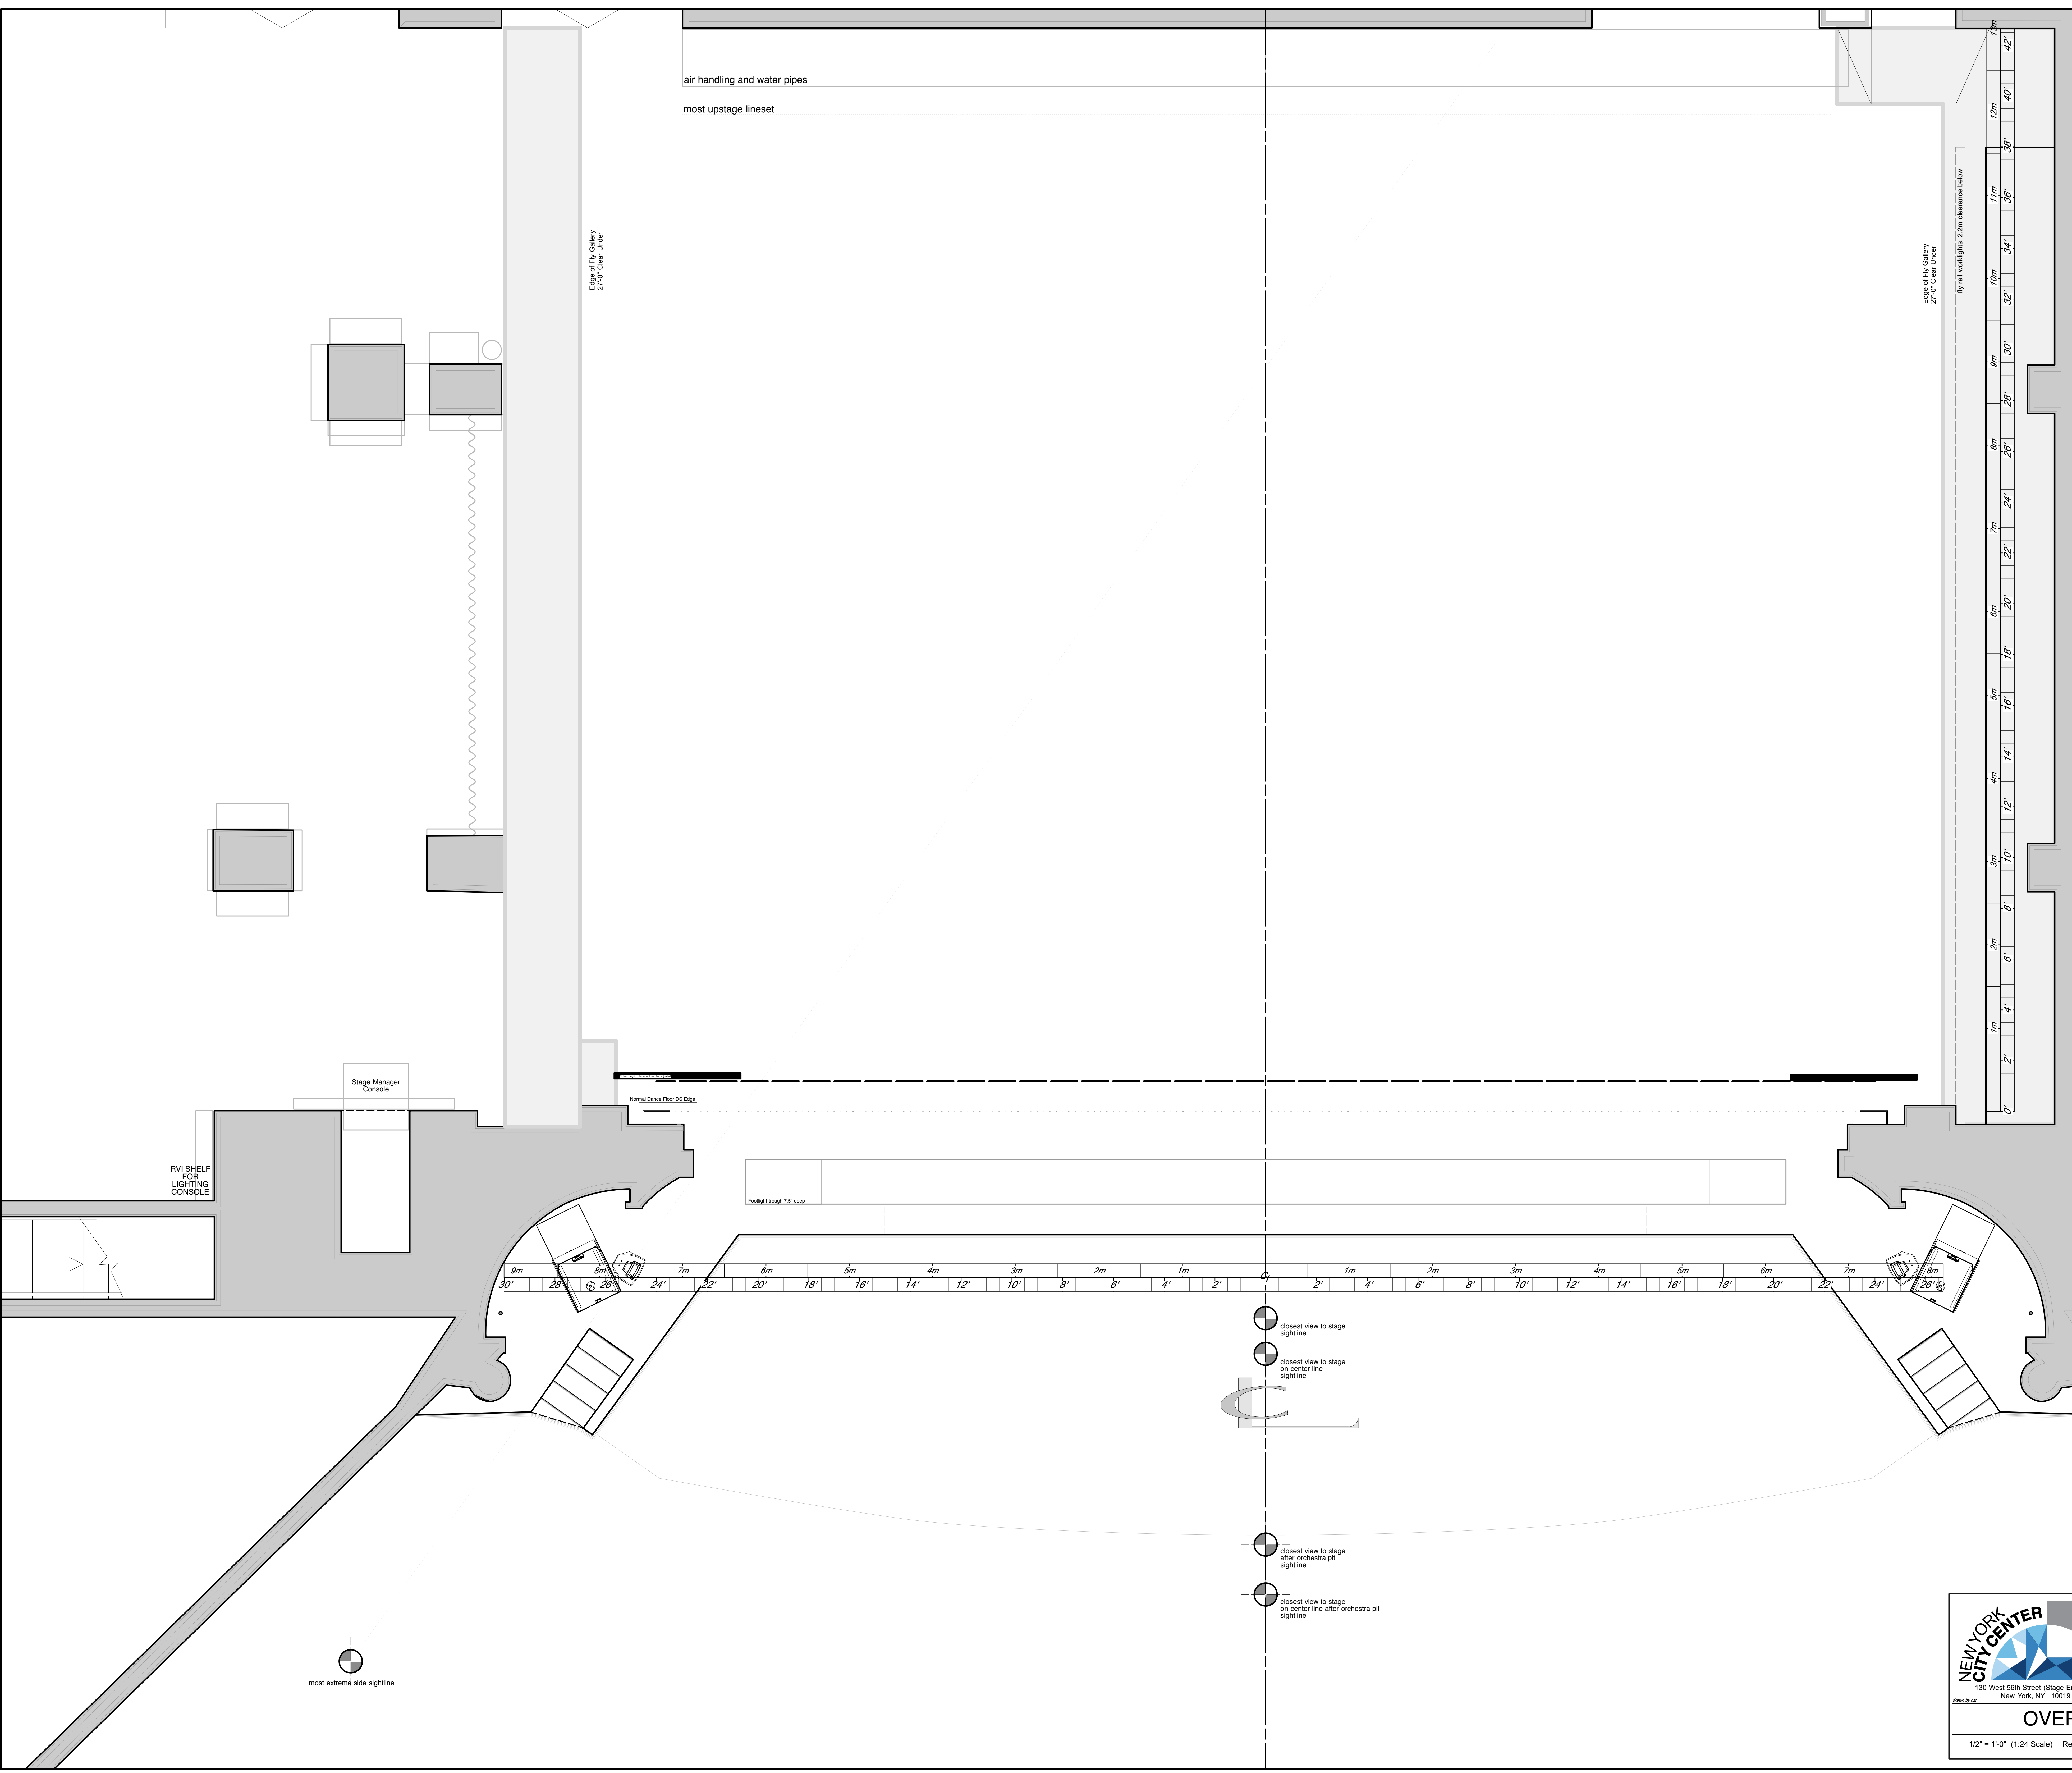

NEW YORK CITY CENTER
 130 West 58th Street (Stage Entrance)
 New York, NY 10019

Arlene Shuler, President and CEO
 Mark Mangold, Director of Production mmangold@nyccenter.org
 Meghan VonVelt, Associate Production Manager mvonvelt@nyccenter.org

Mark Livlin, Managing Director

OVER STAGE GROUND PLAN
 1/2" = 1'-0" (1:24 Scale) Revised as of 15 February, 2013 msm